


PLAN

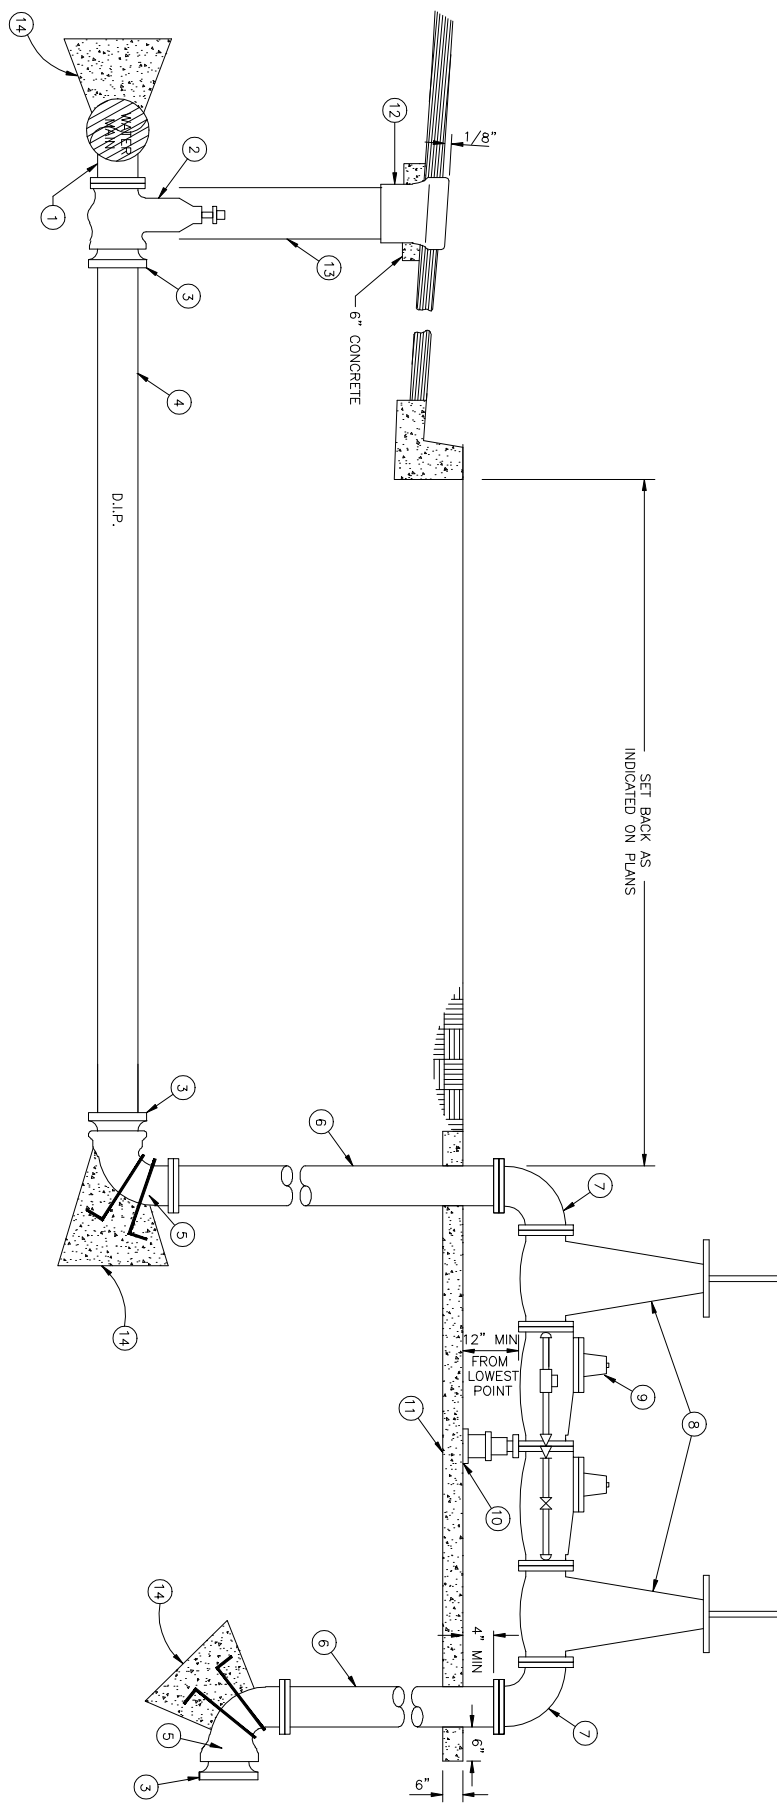

PICO WATER DISTRICT  
FIRE SERVICE INSTALLATION  
4" - 6" - 8" - 10"

APP. *Myra J. ...*  
GENERAL NUMBER

STANDARD DRAWING NUMBER  
W-9  
DATE: 08/27/2008 SHEET 1 OF 2