



**REGULAR MEETING OF THE BOARD OF DIRECTORS
PICO WATER DISTRICT**

4843 S. Church Street
Pico Rivera, California, 90660

5:30 PM Wednesday, October 15, 2025

AGENDA

Any member of the public may attend this meeting in person or by accessing the Zoom link below. Any member of the public wishing to make any comments to the Board may do so through that Zoom link. The meeting Chair will acknowledge such individual(s) at the appropriate time in the meeting prior to making his or her comment. Members of the public wishing to make a comment are asked to state their name for the record and will be provided three (3) minutes to comment, the Board secretary will alert those commenting when they only have 30 seconds remaining. All members of the public will be disconnected from the Zoom link immediately before the Board of Directors adjourns into Closed Session.

Join Zoom Meeting

<https://us06web.zoom.us/j/9521779948?pwd=dGNxcXh3YitEc2NlVVdrUzVvNm4rZz09>

Join by Telephone: +1 669 900 6833

Meeting ID: 952 177 9948 Passcode: 421745

1. **ROLL CALL.**
2. **PLEDGE OF ALLEGIENCE.**
3. **INVOCATION.**

4. TIME RESERVED FOR PUBLIC COMMENTS.

*Members of the public shall be allowed three minutes to address the Board on any matter on the agenda and/or within the jurisdiction of the District, which is not on the Agenda. All comments should be addressed to the presiding officer of the meeting. Additional public comments shall be allowed when a listed agenda item is being considered, but such comments made at that time must be confined to the subject that is being discussed at the time such comments are made. Members of the public are asked to state their name for the record. Due to all Board Meetings being run as Zoom Meetings all participants will be placed on mute at the start of the meeting and when the meeting is open for public comment the participant will be asked to raise their hand through the button on the video conference screen if participating by video conference or by pressing *9 on their phone if participating by teleconference.*

5. ADOPTION OF AGENDA.

6. APPROVAL OF CONSENT CALENDAR.

(All matters on the Consent Calendar are to be approved on one motion, unless a Board Member requests a separate action on a specific item).

A. Consider approval of October 01, 2025 Regular Board Meeting Minutes.

7. ACTION/DISCUSSION ITEMS.

A. Discussion Item: Well #5A Discharge Pipeline

8. REPORTS.

A. General Manager.

B. Legal Counsel.

9 INFORMATIONAL ITEMS

A. Water Level Report – September 2025

B. State Reservoir Conditions – October 06, 2025

C. Field Operations Monthly Activity Report – September 2025

D. Monthly Ground Water Well Production Report – September 2025

E. Pico Rivera Chamber of Commerce: Business Community & Family Wellness Expo.

10. DIRECTOR'S REQUEST OF FUTURE AGENDA ITEMS.

11. BOARD MEMBER COMMENTS.

A. Report on Meetings Attended/Comments.

12. CLOSED SESSION.

A. CONFERENCE WITH LEGAL COUNSEL – EXISTING LITIGATION
[Government Code Section 54956.9(d)(1)]: *Pico Water District v. City of Pico Rivera*, Los Angeles County Superior Court Case No. 22NWCV00967.

B. CONFERENCE WITH LEGAL COUNSEL – EXISTING LITIGATION
[Government Code Section 54956.9(d)(1)]: *City of Pico Rivera v. Pico Water District*, Los Angeles County Superior Court Case No. 24NWCP00165.

C. CONFERENCE WITH LEGAL COUNSEL – EXISTING LITIGATION
[Government Code Section 54956.9(d)(1)]: *Manuel Hernandez v. Pico Water*

D. CONFERENCE WITH LEGAL COUNSEL – INITIATION LITIGATION
[Government Code Section 54956.9(d)(4)]: One case

13. CLOSED SESSION REPORT.

14. ADJOURNMENT.

AGENDA POSTED ON: October 09, 2025

Next regularly scheduled meeting: November 05, 2025

NOTE: To comply with the Americans with Disabilities Act, if you need special assistance to participate in any Board meeting, please contact the District office at (562) 692-3756 at least 48 hours prior to a Board meeting to inform the District of your needs and to determine if accommodation is feasible.

Materials related to an item on this agenda submitted after distribution of the agenda packet are available for public review at the District office, located at 4843 S. Church Street, Pico Rivera, California.

CONSENT CALENDAR ITEMS

6. **APPROVAL OF CONSENT CALENDAR.**

(All matters on the Consent Calendar are to be approved on one motion, unless a Board Member requests a separate action on a specific item).

- A. Consider approval of October 01, 2025 Regular Board Meeting Minutes.

PICO WATER DISTRICT

**MINUTES
of
BOARD MEETING
10/01/2025**



MINUTES OF A REGULAR MEETING
OF THE BOARD OF DIRECTORS
OF THE PICO WATER DISTRICT

A regular meeting of the Board of Directors of the Pico Water District was held in the District's Boardroom located at 4843 South Church Street, Pico Rivera, California, on Wednesday, October 1, 2025 at 5:30 p.m.

The District's General Manager, Mr. Joe D. Basulto proceeded with the roll call of the attending Board members. Present from the beginning of the meeting were Director David Gonzales, Director Pete Ramirez, Vice President Victor Caballero, and President Raymond Rodriguez. Mr. Jim Ciampa, Legal Counsel for the District. Director David Angelo was absent. Shawn Harkness of CV Strategies also was in attendance.

President Raymond Rodriguez led everyone in the Pledge of Allegiance and Joe Basulto, General Manager, gave the invocation.

President Raymond Rodriguez proceeded to the next item on the Agenda, Public Comments. There were no comments.

President Raymond Rodriguez proceeded to the adoption of the Agenda. Director David Gonzales made the motion to adopt and Vice President Victor Caballero seconded the motion. The General Manager announced that the motion passed by roll-call vote, 4-0, one absent.

President Raymond Rodriguez proceeded to the next item on the Agenda, Approval of Consent Calendar, consisting of: (A) approval of September 9, 2025 Special Board Meeting minutes; (B) approval of September 17, 2025 Regular Board Meeting minutes; (C) consideration of accounts now due and payable and receipt and filing of bills approved by the General Manager in August 2025; and (D) consideration of the August 2025 Financial Statement. Tomas Rivera, Office Manager, presented a brief review of the Financial Statement for August 2025. Director Pete Ramirez made the motion to approved the Consent Calendar as presented, and Director David Gonzales seconded the motion. The General Manager announced the motion passed by roll-call vote, 4-0, one absent.

President Raymond Rodriguez proceeded to the next item on the Agenda, General Manager's Report. The General Manager shared the October quote of the month, selected by Director of Operations, Matt Tryon: "Water is the driving force of all nature" – Leonardo da Vinci, and briefly discussed its relevance to the District's mission. He noted the upcoming staff meeting on Thursday, October 2, which will cover meter reading, scheduling, and project updates. Residential and commercial shut-offs are scheduled for October 7, with the number of affected accounts to be reported at the next Board meeting. He provided updates on Well #4, stating the

sealing work is complete and initial pump testing yielded 650–700 GPM. Additional testing, including chemical treatment, is planned. County and State representatives recently visited the site, and Phase Two is moving forward with Civiltec Engineering. At Well #5A, daily flushing continues to prevent bacterial growth following a resin exchange, with the project cost estimated at \$270,000. For Well #8, after a high plate count was found in new resin, a peroxide flush was performed by Ecolab, and follow-up samples are pending. The revised MMP has been submitted to DDW. The General Manager also informed the Board about an upcoming ACWA Region event and introduced the District’s new quarterly newsletter, “Our Water, Our Community,” which includes project highlights, mentions the District’s 100th anniversary in 2026, and this year’s toy drive.

President Raymond Rodriguez proceeded to the next item on the Agenda, Legal Counsel Report. Legal Counsel, Mr. Ciampa, reported the State Legislature concluded its session on September 13. Mr. Basulto raised Senate Bill 454 to Mr. Ciampa’s attention, which proposes the establishment of a PFAS Mitigation Fund to assist water systems in addressing contamination from PFAS. The bill was passed by the Legislature and sent to the Governor on September 17 but has not yet been signed into law. Mr. Ciampa provided a brief overview of the bill, including that it does not include the appropriation of any funding, and its potential implications for water agencies.

President Raymond Rodriguez proceeded to the next item on the Agenda, Informational Items. The General Manager informed the Board about the upcoming Chamber of Commerce event taking place on October 18 at the Pico Rivera Golf Club. The event, titled the Business Community and Family Wellness Expo, is intended to engage local businesses and families in community resources and wellness initiatives.

President Raymond Rodriguez proceeded to the next item on the Agenda, Director’s Request for Future Items. There were none.

President Raymond Rodriguez proceeded to the next item on the Agenda, Board Member Comments. Director Pete Ramirez briefly commented on the most recent Central Basin Municipal Water District Board meeting, sharing general observations with the Board. Director David Gonzales expressed his appreciation to the General Manager for the positive changes made during his two years as General Manager with the District.

President Raymond Rodriguez proceeded to the next item on the Agenda, Closed Session. Closed session began at 5:59 p.m. and ended at 6:07 p.m. Legal Counsel, Jim Ciampa, reported on the closed session report. Closed session was held on Item 12B, Conference with Legal Counsel – Existing Litigation (Government Code Section 54956.9(d)(1)), regarding *City of Pico Rivera v. Pico Water District*, Los Angeles County Superior Court Case No. 24NWCP00165, the Board was updated on the status of the case, no reportable action was taken. There was no discussion of items 12A, C, or D.

There being no further business to come before the Board, the Board meeting adjourned at 6:07 p.m. The next Regular Meeting will be held on October 15, 2025 at 5:30 p.m.

Raymond Rodriguez, President

Attest:

Joe D. Basulto, Secretary
(Seal)

ACTION / DISCUSSION ITEMS

7. ACTION/DISCUSSION ITEMS.

A. Discussion Item: Well #5A Discharge Pipeline

PICO WATER DISTRICT

DISCUSSION

ITEM - 7A

**Discussion Item:
Well #5A Discharge Pipeline**

STAFF REPORT

To: Honorable Board of Directors
From: Joe D. Basulto, General Manager
Meeting Date: October 15, 2025
Subject: Action Item 7A: Well 5A Discharge Pipeline

Recommendation:

Discussion Item

Fiscal Impact:

Engineer Estimate – Between \$325,000 - \$265,000

Background:

As part of the design and construction of the treatment facility required for installation at Well No. 5A, the District must construct a discharge pipeline from the well. The purpose of this discharge line is to allow for the initial flushing of the well during system start-up, in order to remove any stagnant water or accumulated sediment prior to water entering the treatment and distribution systems.

The Board previously approved Kabbara Engineering to proceed with project management, design, and permitting activities with the County. The design and bid package have been completed and distributed to the District's list of preferred contractors for proposal. Contractor proposals are scheduled to be received by **October 30, 2025**, and staff anticipates presenting a recommendation for award to the Board of Directors at the **November 5, 2025**, regular meeting.

Attached: Bid Set & Aerial View of Project

Well 5A – Discharge Line – Aerial View



GENERAL NOTES:

- ALL WORK SHALL BE DONE IN ACCORDANCE WITH THE LATEST EDITION OF THE "STANDARD PLANS FOR PUBLIC WORKS CONSTRUCTION", INCLUDING SUPPLEMENTS, EXCEPT AS AMENDED PER THESE PLANS AND SPECIFICATIONS.
- NO REVISION SHALL BE MADE ON THESE PLANS WITHOUT THE APPROVAL OF THE CITY ENGINEER.
- THE CONTRACTOR SHALL NOTIFY THE CITY ENGINEER'S OFFICE, CITY OF PICO RIVERA, (562) 801-4415, AT LEAST FORTY EIGHT HOURS (48) BEFORE STARTING ANY WORK UNDER THIS CONTRACT.
- THE CONTRACTOR SHALL VERIFY AND PROTECT IN PLACE ALL EXISTING UNDERGROUND STRUCTURES. CONTRACTOR SHALL NOTIFY UNDERGROUND SERVICE ALERT AT 1-800-227-2600 FORTY EIGHT HOURS (48) PRIOR TO START OF CONSTRUCTION.
- ALL SUBGRADE SHALL BE COMPACTED TO A RELATIVE DENSITY OF 90% UNLESS OTHERWISE SPECIFIED BY THE SOILS ENGINEER. THE TOP 12" OF TRENCH BACKFILL UNDER THE PAVEMENT SECTION SHALL BE COMPACTED TO A RELATIVE DENSITY OF 95% UNLESS OTHERWISE SPECIFIED BY THE SOILS ENGINEER.
- IT SHALL BE THE RESPONSIBILITY OF THE CONTRACTOR TO LOCATE ALL UTILITIES OF EVERY NATURE, WHETHER SHOWN ON THESE PLANS OR NOT, AND TO BEAR THE EXPENSE OF REPAIR OR REPLACEMENT OF ANY UTILITIES DAMAGED BY OPERATIONS IN CONNECTION WITH THE PROSECUTION OF THE WORK.
- BEFORE WORK CAN BE STARTED, THE CONTRACTOR SHALL OBTAIN AN ENCROACHMENT PERMIT TO WORK IN CITY STREETS FROM THE PUBLIC WORKS DEPARTMENT.
- APPROVAL OF THIS PLAN BY THE CITY ENGINEER DOES NOT CONSTITUTE A REPRESENTATION AS TO THE ACCURACY OF THE LOCATION OR THE EXISTENCE OR NON-EXISTENCE OF ANY UNDERGROUND UTILITY PIPE OR STRUCTURE WITHIN THE LIMITS OF THIS PROJECT.

CONCRETE REMOVAL NOTES WHERE REINFORCEMENT IS REQUIRED TO EXTEND THROUGH THE NEW JOINT, CONCRETE SHALL BE REMOVED IN THE FOLLOWING SEQUENCE.

- A SAWCUT SHALL BE MADE ONE AND ONE-HALF INCHES DEEP AT THE REMOVAL LIMITS. CARE SHALL BE EXERCISED IN SAWING AT THE REMOVAL LIMITS SO AS NOT TO CUT THE REINFORCING STEEL IN THE REMAINING SLAB. THE EXISTING REINFORCING STEEL SHALL BE RETAINED AND EXTENDED INTO THE NEW CONSTRUCTION AS INDICATED ON THE PLANS.
- USING HANDHELD EQUIPMENT, THE CONCRETE SHALL BE CAREFULLY REMOVED FOR THE FULL DEPTH OF THE WALL OR SLAB AND FOR A MINIMUM DISTANCE FROM THE SAWCUT EQUAL TO THE LONGEST EXTENSION OF THE EXISTING BARS TO BE EXTENDED INTO THE NEW CONSTRUCTION. THIS EXTENSION SHALL BE 30 BAR DIAMETERS, UNLESS OTHERWISE SHOWN.
- EXISTING REINFORCEMENT SHALL BE CUT TO THE REQUIRED BAR EXTENSION. THE REMAINING CONCRETE MAY BE REMOVED BY ANY SUITABLE METHOD UPON APPROVAL OF THE ENGINEER. WHO SHALL BE THE SOLE JUDGE OF THE USE OF ANY CONCRETE REMOVAL EQUIPMENT, EXPLOSIVES, WRECKING BALL, OR OTHER SIMILAR DEVICES, WHICH ARE LIKELY TO DAMAGE THE CONCRETE TO BE LEFT IN PLACE, SHALL NOT BE USED.

GENERAL NOTES (FOR OFFSITE IMPROVEMENTS)

- ALL PUBLIC IMPROVEMENTS SHALL BE CONSTRUCTED AS REQUIRED BY THE CITY ENGINEER.
- ALL PUBLIC IMPROVEMENT PLANS AND SITE GRADING PLANS SHALL BE APPROVED BY THE CITY ENGINEER.
- ALL PUBLIC IMPROVEMENTS SHALL BE CONSTRUCTED IN ACCORDANCE WITH THE CITY OF PICO RIVERA STANDARDS AND "STANDARD SPECIFICATIONS FOR PUBLIC WORKS CONSTRUCTION", LATEST EDITION.
- NO PUBLIC IMPROVEMENT WORK SHALL BE UNDERTAKEN, WITHOUT FIRST SECURING A PERMIT FROM ENGINEERING DEPARTMENT.
- THE CONTRACTOR SHALL NOTIFY THE PUBLIC WORKS INSPECTOR 24 HOURS BEFORE COMMENCING WORK. TELEPHONE NO. (562) 801-4330.

CONSTRUCTION NOTES:

- SAWCUT & REMOVE EX. AND CONSTRUCT 24" CATCH BASIN (BROOKS 2424 CB) WITH STEEL TRAFFIC COVER (ADA COMPLIANT) (OR APPROVED EQUAL)
- CONSTRUCT (1) 8" PVC DRAIN PIPE (SCHEDULE 80) PER TRENCH DETAIL SHEET 1 OF PLANS.
- JOIN 8" PVC PIPE TO EX. CATCH BASIN PER SPPWC STD. PLAN NO. 335-2
- FILL CRACK AND INSTALL SLURRY SEAL TYPE II.
- RELOCATE EXISTING 1" SERVICE LINE PER PWD STD. PLAN.
- 1/2" GAS SERVICE LINE TO BE RELOCATED BY OTHERS.

DISPOSITION NOTES:

- PROTECT IN PLACE AS NOTED

PROJECT NAME: WELL SITE No 5A


PROJECT ADDRESS: 6702 ROSEMEAD BLVD. PICO RIVERA, CA

PROJECT NUMBER: KE 21-348-A



VICINITY MAP

NOT TO SCALE

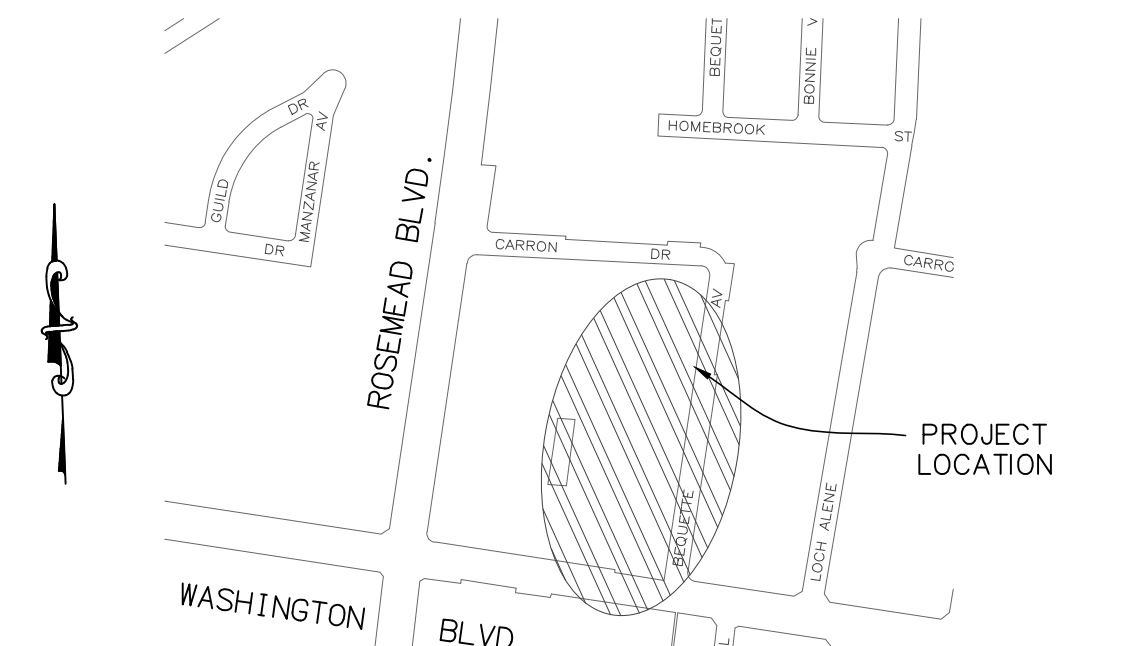

LOCATION MAP

NOT TO SCALE

LEGEND

- T.C. TOP OF CURB
- T.B. TOP OF BERM
- F.S. FINISHED SURFACE
- E.P. EDGE OF PAVEMENT
- H.P. HIGH POINT
- F.G. FINISHED GRADE
- G.S. GROUND SURFACE
- INV. INVERT
- F.L. FLOW LINE
- T.W. TOP OF WALL
- F.W. FIRE WATER
- F.F. FINISHED FLOOR
- MH. MANHOLE
- V.C.P. VITRIFIED CLAY PIPE
- R.C.P. REINFORCED CONCRETE PIPE
- D.I.P. DUCTILE IRON PIPE
- P.A. PLANTING AREA
- FIRE HYDRANT
- POWER POLE
- LIGHT POST/TRAFFIC SIGNAL

BASIS OF BEARINGS:

CENTERLINE OF WASHINGTON BOULEVARD BETWEEN ROSEMEAD BOULEVARD AND BEQUETTE AVENUE BEING N45°31'45"W PER PMB 40/32.

BENCH MARK:

BENCHMARK: COUNTY OF LOS ANGELES BM: LY1666A RBDM TAG IN CB 49 FT W/O BCR @ NW CORNER OF ROSEMEAD BLVD. AND WASHINGTON BOULEVARD. ELEVATION=163.15

DATE OF SURVEY:

SEP 2023


CITY OF PICO RIVERA

City Approval:

Reviewed by: _____ Date: _____


Approved by: _____ Date: _____

RCE - Director of Public Works/ City Engineer

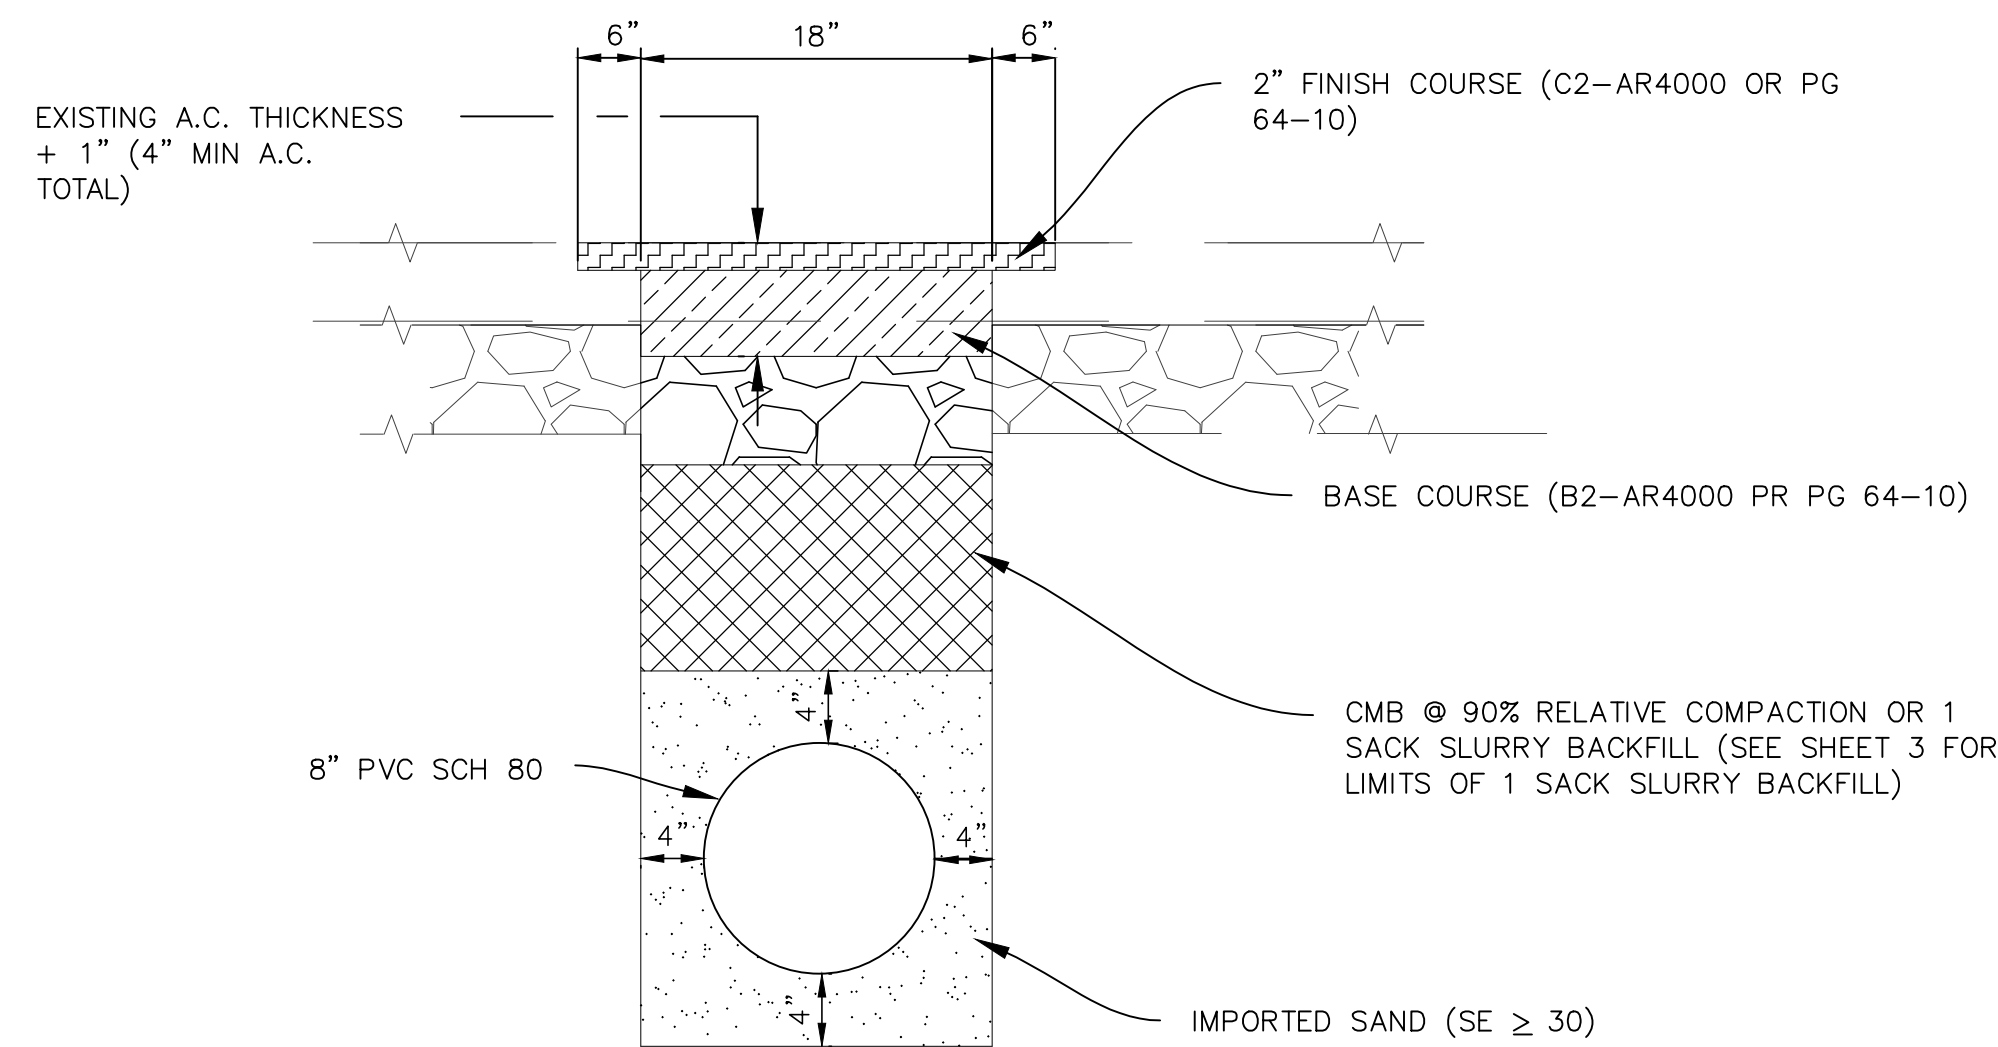


TRENCH DETAIL
N.T.S.

BID SET
10-07-2025

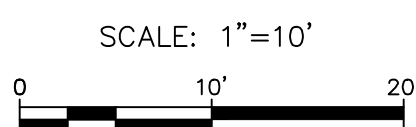

REVISIONS				
NUMBER	DESCRIPTION	DATE	BY	APPROVED

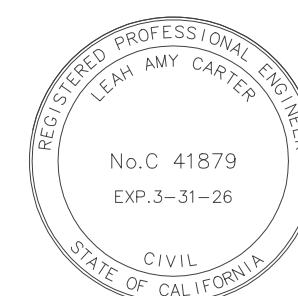

PREPARED UNDER THE SUPERVISION OF,	DATE
<i>Leah A. Carter</i> LEAH A. CARTER, RCE 41879	10/7/25
DRAWN BY	CR
CHECKED	BK
RECOMMENDED	LK



KABBARA ENGINEERING
601 N. PARKCENTER DR., SUITE 205
SANTA ANA, CA 92705
(714) 744-9400 - FAX 714-617-5974

PICO WATER DISTRICT	
APPROVAL:	DATE
<i>Joe D. Basulto</i> MR. JOE BASULTO DISTRICT MANAGER	10/07/2025

PICO WATER DISTRICT	
WELL SITE No.5A DISCHARGE LINE WASHINGTON BLVD. & BEQUETTE AVE. PICO RIVERA, CALIFORNIA	


SHEET
1
OF
3

WELL SITE- No. 5A DISCHARGE LINE

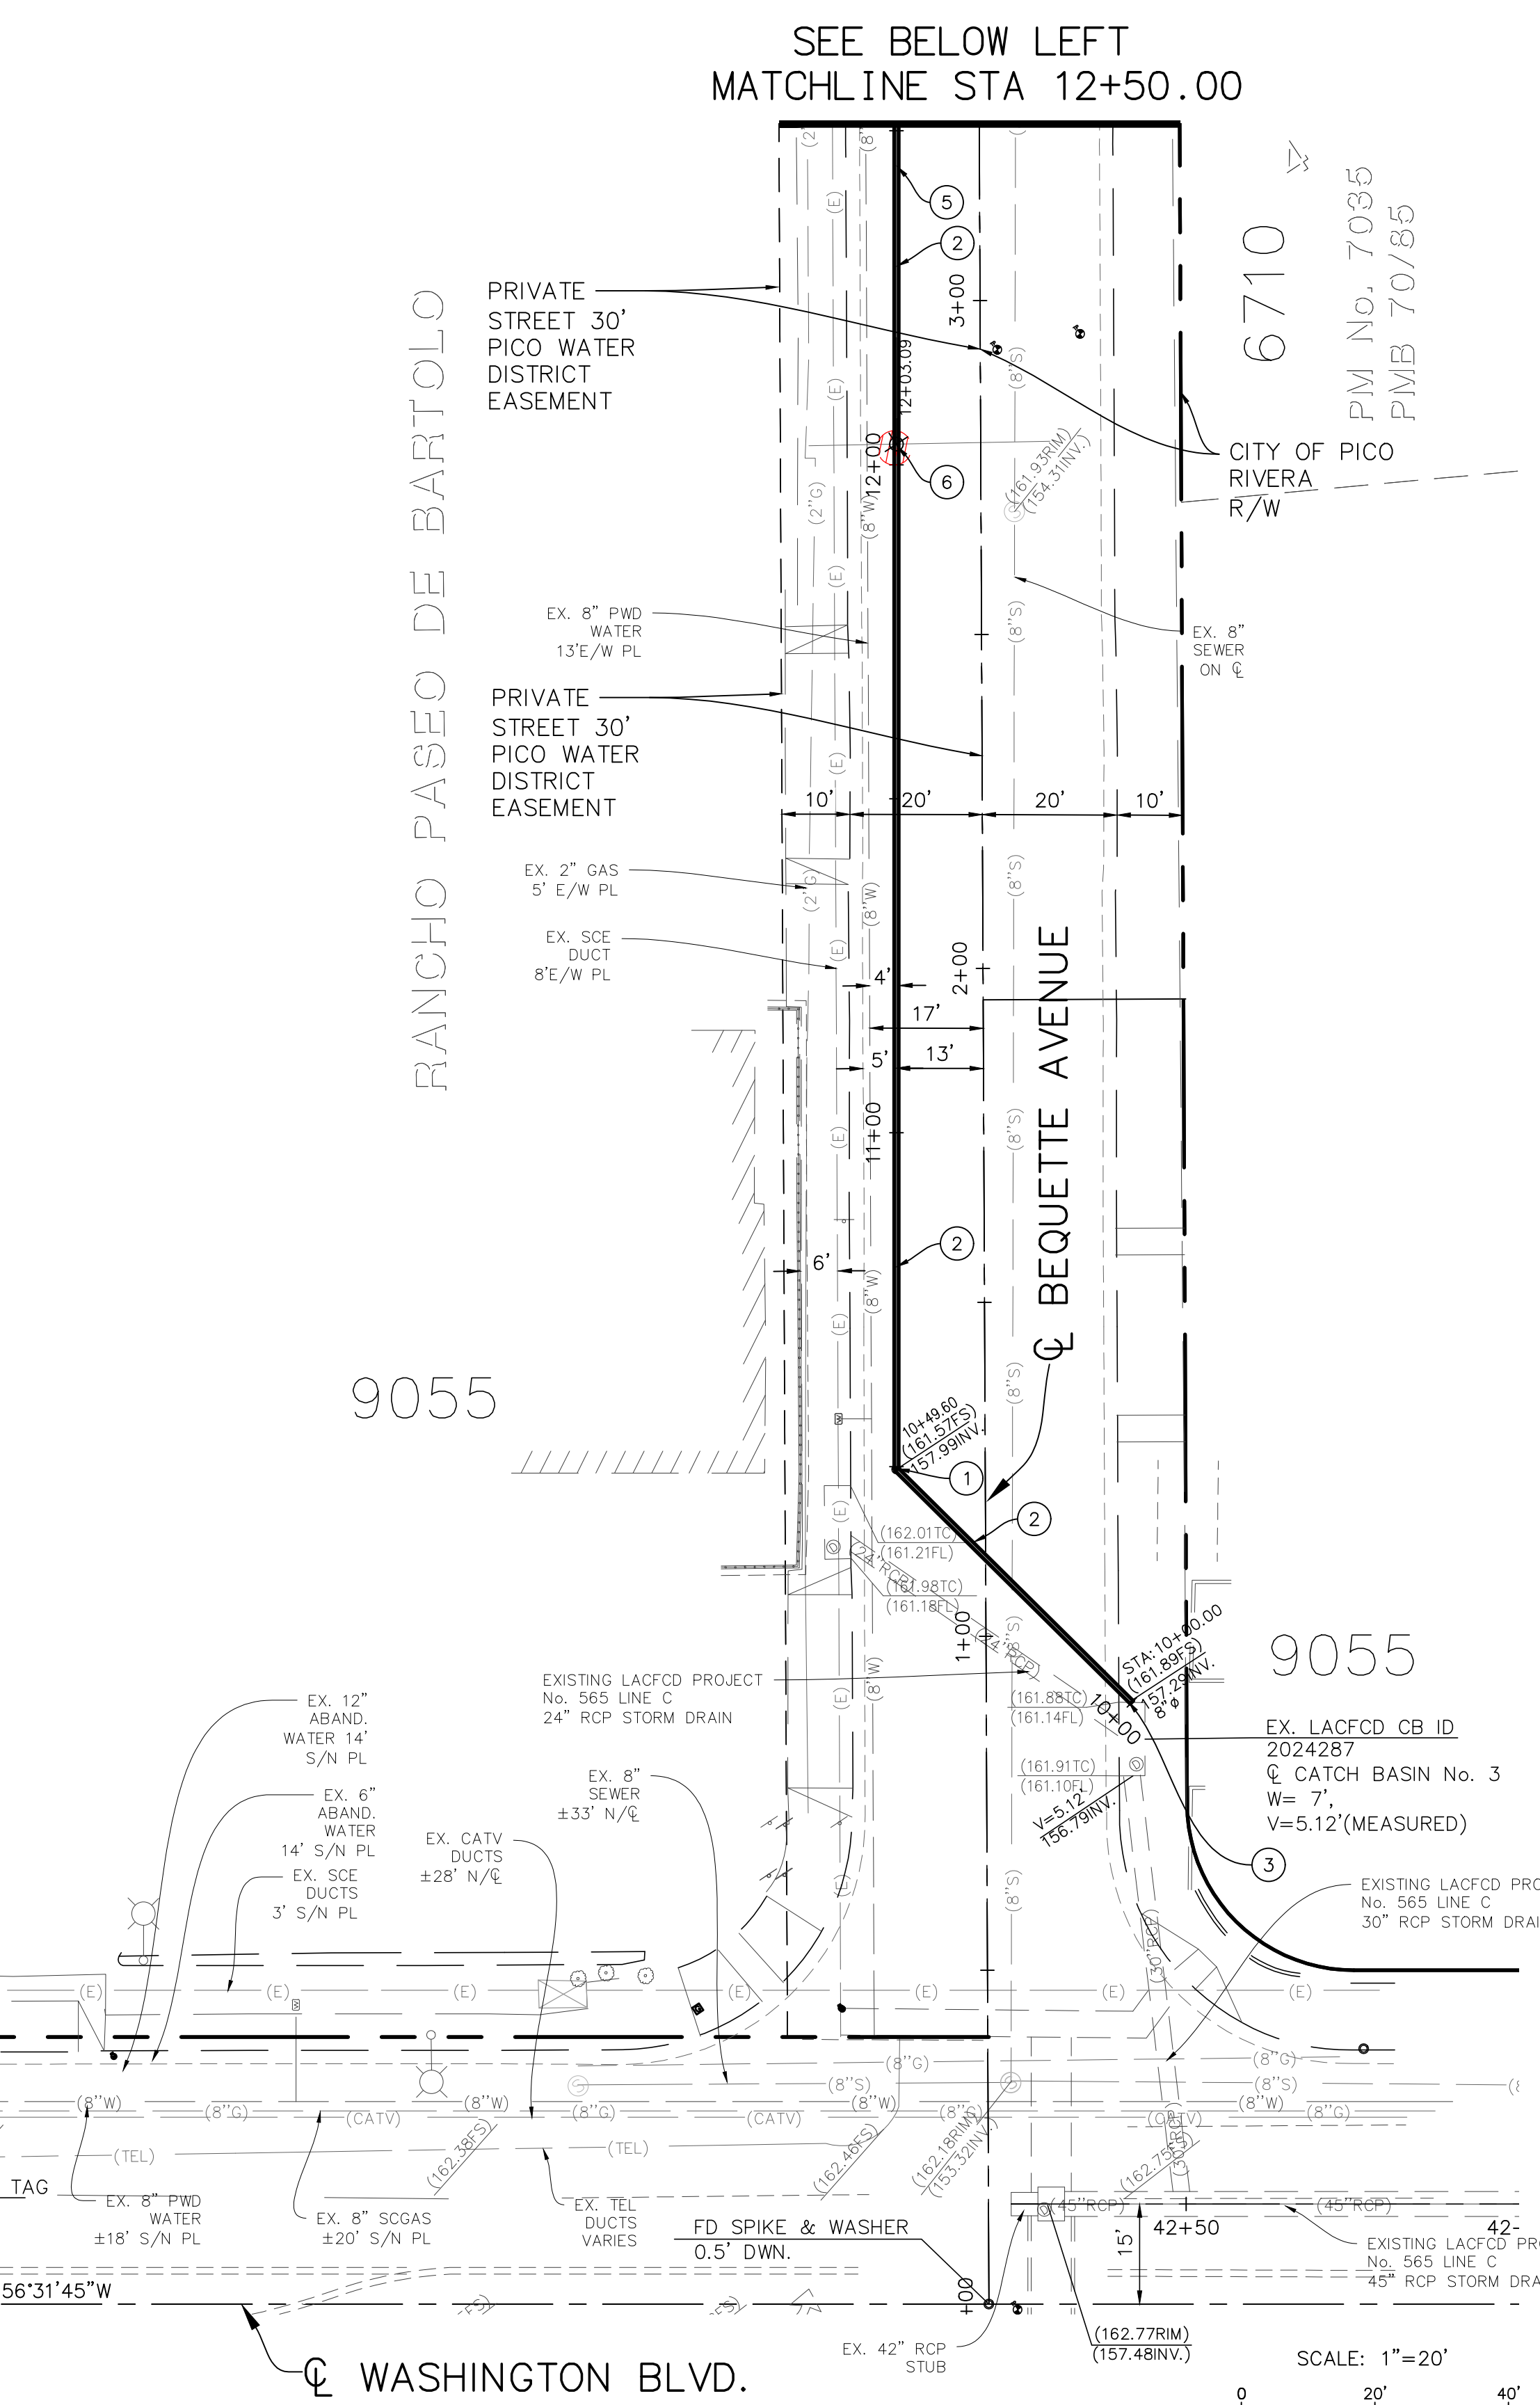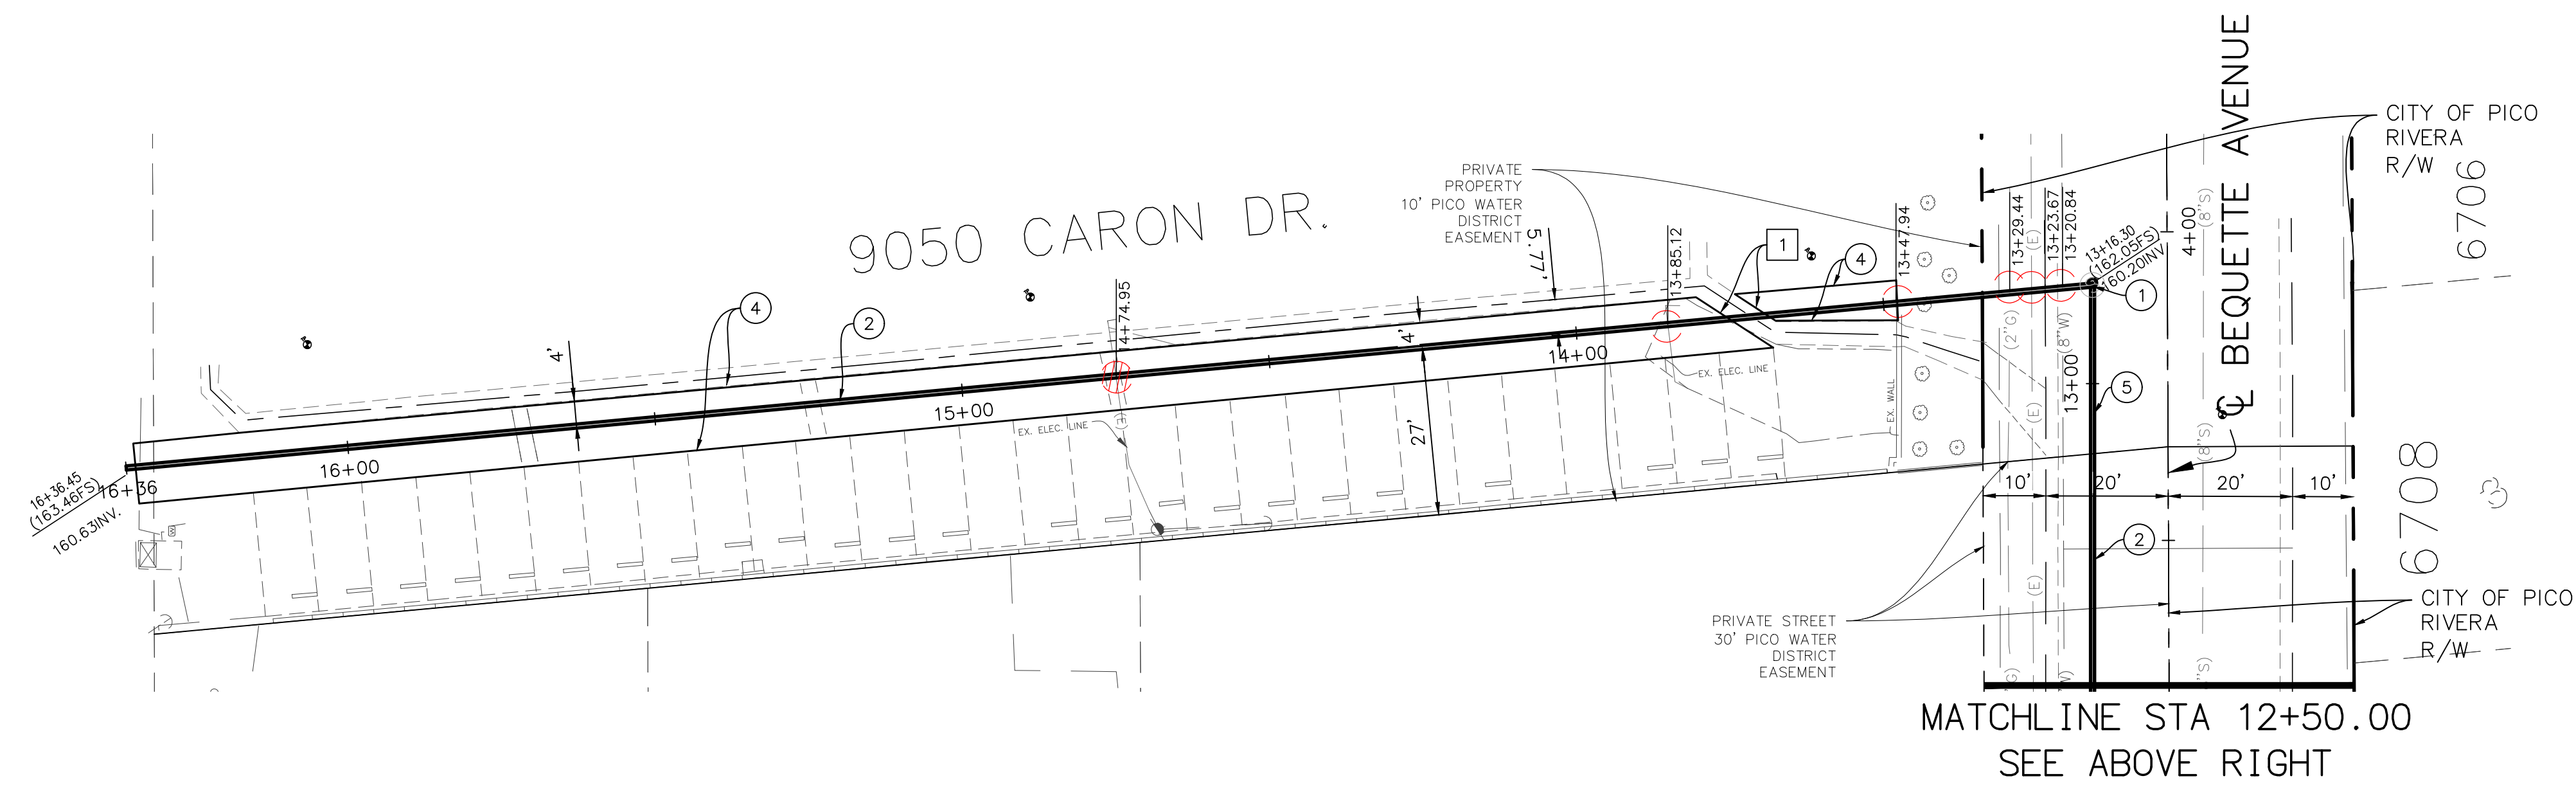


- CONSTRUCTION NOTES:**
- 1 SAWCUT & REMOVE EX. AND CONSTRUCT 24" CATCH BASIN (BROOKS 2424 CB) WITH STEEL TRAFFIC COVER (ADA COMPLIANT) (OR APPROVED EQUAL)
 - 2 CONSTRUCT (1) 8" PVC DRAIN PIPE (SCHEDULE 80) PER TRENCH DETAIL SHEET 1 OF PLANS.
 - 3 JOIN 8" PVC PIPE TO EX. CATCH BASIN PER SPPWC STD. PLAN NO. 335-2
 - 4 FILL CRACK AND INSTALL SLURRY SEAL TYPE II.
 - 5 RELOCATE EXISTING 1" SERVICE LINE PER PWD STD. PLAN.
 - 6 1/2" GAS SERVICE LINE TO BE RELOCATED BY OTHERS.

- DISPOSITION NOTES:**
- 1 PROTECT IN PLACE AS NOTED

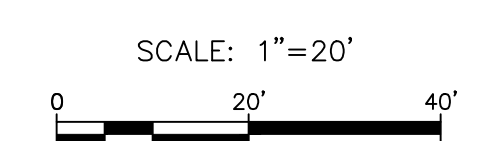

REVISIONS				
NUMBER	DESCRIPTION	DATE	BY	APPROVED

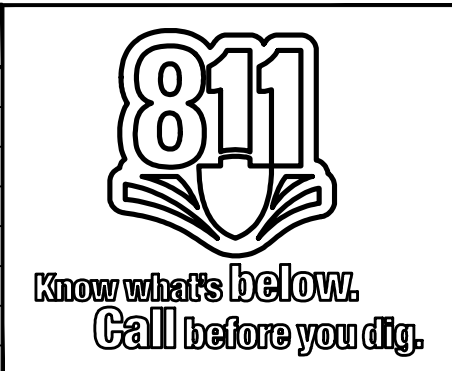

PREPARED UNDER THE SUPERVISION OF,
Leah A. Carter
 LEAH A. CARTER, RCE 41879

DATE: 10/7/25

KABBARA ENGINEERING
 601 N. PARKCENTER DR., SUITE 205
 SANTA ANA, CA 92705
 (714) 744-9400 - FAX 714-617-5974

DRAWN BY: CR
 CHECKED: BK
 RECOMMENDED: LK

CONSULTANT

PICO WATER DISTRICT

APPROVAL:

BY: **Joe D. Basulto**
 MR. JOE BASULTO
 DISTRICT MANAGER

10/07/2025
 DATE


PICO WATER DISTRICT

WELL SITE No.5 DISCHARGE LINE
 WASHINGTON BLVD. & BEQUETTE AVE.
 PICO RIVERA, CALIFORNIA

SHEET



2
 OF
 3

WELL SITE- No. 5A DISCHARGE LINE

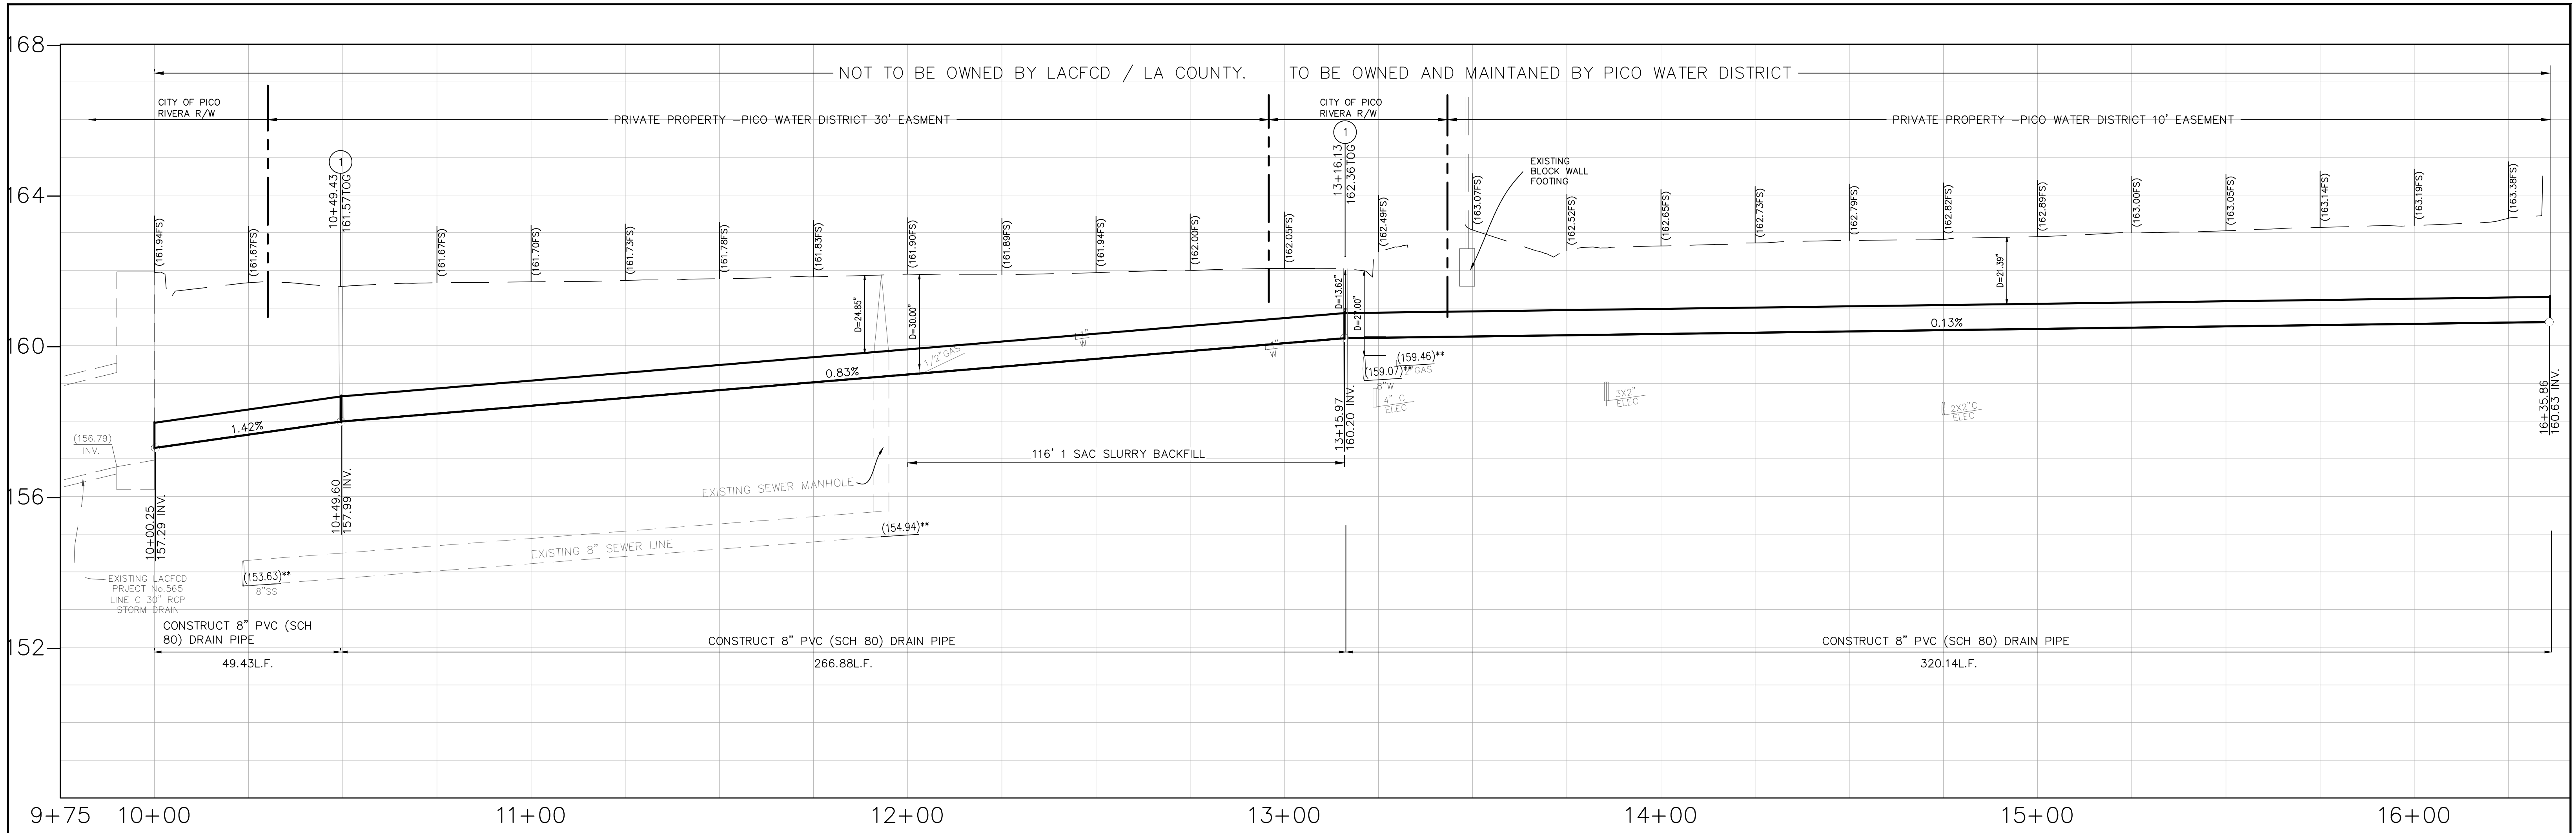

SCALE: 1"=20'

REVISIONS				
NUMBER	DESCRIPTION	DATE	BY	APPROVED

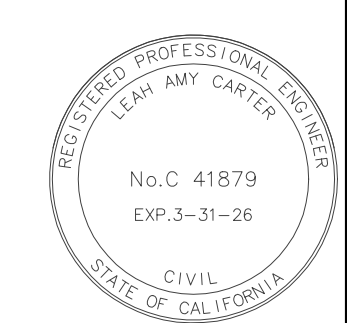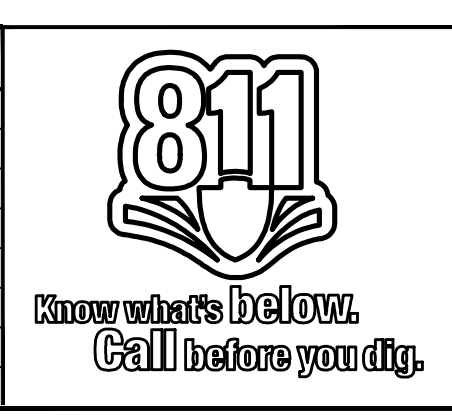

PREPARED UNDER THE SUPERVISION OF,
Leah A. Carter
 LEAH A. CARTER, RCE 41879
 DRAWN BY CR
 CHECKED BK
 RECOMMENDED LK

DATE
 10/7/25
 -
 -
 -

KABBARA ENGINEERING
 601 N. PARKCENTER DR., SUITE 205
 SANTA ANA, CA 92705
 (714) 744-9400 - FAX 714-617-5974

CONSULTANT

PICO WATER DISTRICT

APPROVAL:

BY: **Joe D. Basuto**
 MR. JOE BASUTO
 DISTRICT MANAGER

DATE
 10/07/2025

PICO WATER DISTRICT

WELL SITE No.5 DISCHARGE LINE
 WASHINGTON BLVD. & BEQUETTE AVE.
 PICO RIVERA, CALIFORNIA

SHEET	3
OF	3

WELL SITE- No. 5A DISCHARGE LINE

INFORMATION ITEMS

9. INFORMATIONAL ITEMS

- A. Water Level Report – September 2025
- B. State Reservoir Conditions – October 06, 2025
- C. Field Operations Monthly Activity Report – September 2025
- D. Monthly Ground Water Well Production Report – September 2025
- E. Pico Rivera Chamber of Commerce: Business Community & Family Wellness Expo.

PICO WATER DISTRICT

WATER LEVEL REPORT

September 2025

WATER LEVELS REPORT

Water Levels for September 2025

Listed below are the water levels for the two key monitoring wells used by the Water Replenishment District of Southern California (WRD), and the District's active wells.

WRD is charged with monitoring the water levels in both the Central Basin and West Coast Basin, and with making sure both basins are replenished annually. As a means of monitoring the levels in both basins WRD measures the depth of water in two specific wells, 1601T located in between the San Gabriel River and the Rio Hondo spreading grounds, and the second Carson #1 located in the City of Carson. WRD compares the levels of these two wells month to month, and year to year as a means of gaging the reliability of both basins (levels listed are in feet below surface). As this report is specific to the Central Basin, we are only showing the Central Basin Monitoring Well results below.

Readings Reported

Central Basin 1601T	N/A	N/A
Carson Well	N/A	N/A

Listed below are the static and pumping levels (in feet below surface) for the District's five active wells, and pump settings (depth), also, is the recorded Draw-down.

September 2025

	Static	Pumping	Flow Rate	Drawdown	Well Depth	Pump Depth Top of Bowls
Well #4A	59'	N/A	N/A	N/A	420'	150'
Well #5A	99'	106'	502gpm	7'	900'	242'
Well #8	87'	104'	915gpm	17'	474'	243'
Well #10	55'	58'	187gpm	3'	605'	182'
Well #11	95'	110'	1673gpm	15'	1020'	312'

September 2025

	Static	Pumping	Flow Rate	Drawdown
Well #4A	34'	N/A	N/A	N/A
Well #5A	67'	91'	1091gpm	26'
Well #8	54'	71'	984gpm	17'
Well #10	35'	45'	585gpm	10'
Well #11	65'	76'	1228gpm	11'

PICO WATER DISTRICT





STATE RESERVOIR

October 06, 2025

CURRENT CONDITIONS: MAJOR WATER SUPPLY RESERVOIRS:05-OCT-2025

Data as of Midnight: 05-Oct-2025














Change Date:

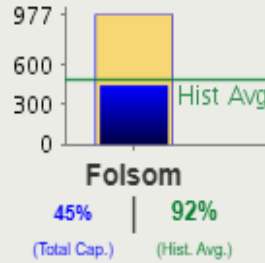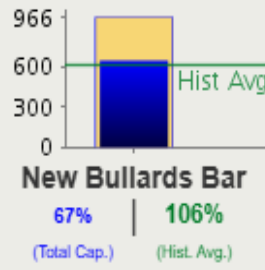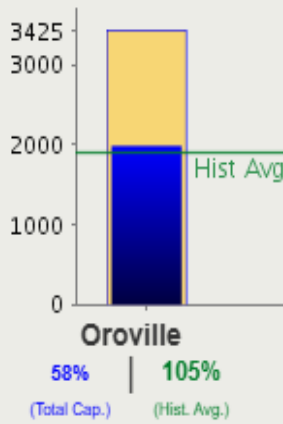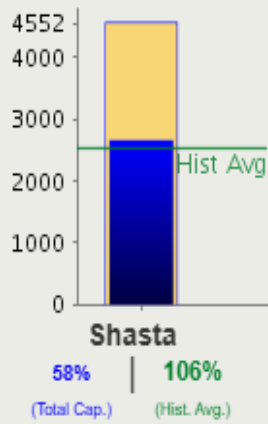

LEGEND

- Blue Bar:** Storage level for date
- Gold Bar:** Total reservoir capacity
- Green Line:** Historic level for date.

% of Capacity | % Hist. Avg.
(Click res. 3 char. code for details)

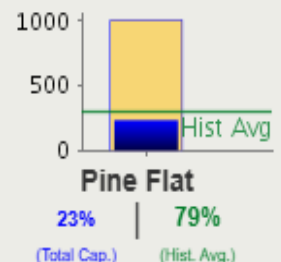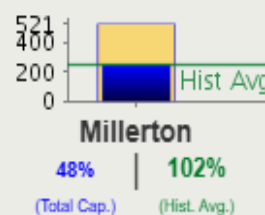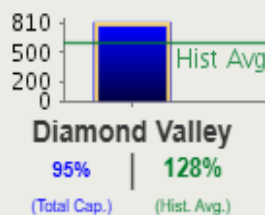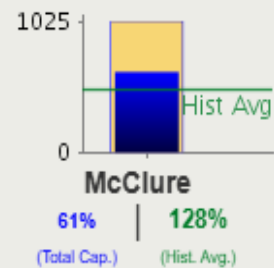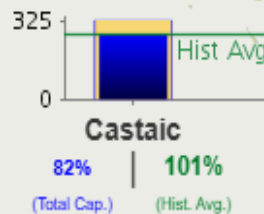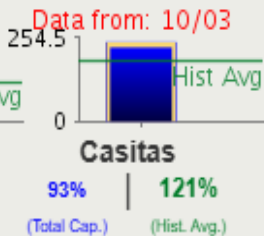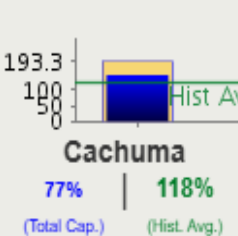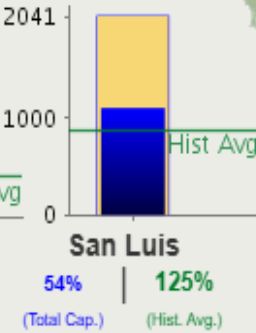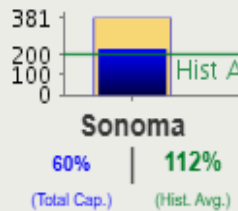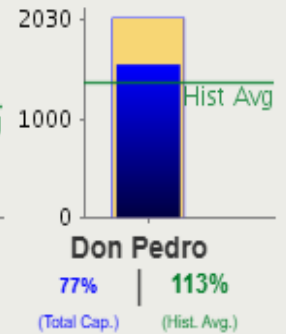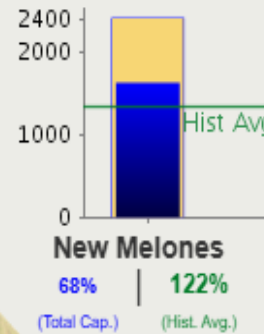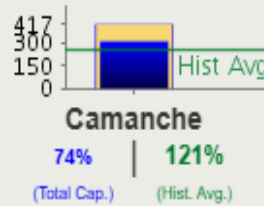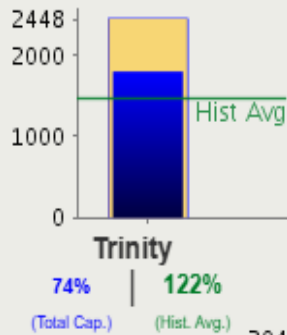

Data from: 10/03

[Click to download printable version of current data.](#)

Report Generated: 06-Oct-2025 4:38 PM

The CSI link has been disabled to zoom in, for the lack of historical data.

PICO WATER DISTRICT

**OPERATIONS MONTHLY
ACTIVITY REPORT**

September 2025

Annual Activity Report


2025		January	February	March	April	May	June	July	August	September	October	November	December	Total
1	Mainline leaks	0	0	5	0	1	0	0	0	0				6
2	Service line leaks	1	2	4	5	2	4	3	2	6				29
3	Meter leaks	5	4	2	2	5	2	7	6	3				36
4	Number of Valves exercised	2	1	16	31	26	1	14	1	2				94
5	Well issues	0	0	0	0	1	0	0	1	0				2
6	Hit Fire Hydrants	1	0	1	0	0	0	0	1	2				5
7	Accidents	0	0	0	0	0	0	0	0	0				0
8	Installation / Replacement of new meters	75	96	83	64	41	12	68	57	36				532
9	Installation / Replacement of new service laterals	0	2	0	0	0	0	0	0	0				2
10	Installation / Replacement of new valves	0	0	1	0	1	0	0	0	0				2
11	Hydrant Repair & Replace	0	0	0	1	0	0	0	0	2				3
12	Installation of new mains	0	1	0	0	0	0	0	0	0				1
13	New potable services	0	3	0	0	0	0	0	0	1				4
14	New recycled water services	0	0	0	0	0	0	0	0	0				0
15	Dig Alerts Responded To	143	233	292	336	212	213	226	204	208				2067

PICO WATER DISTRICT

**GROUND WATER
PRODUCTION REPORT**

September 2025

Pico Water District Monthly Production Report

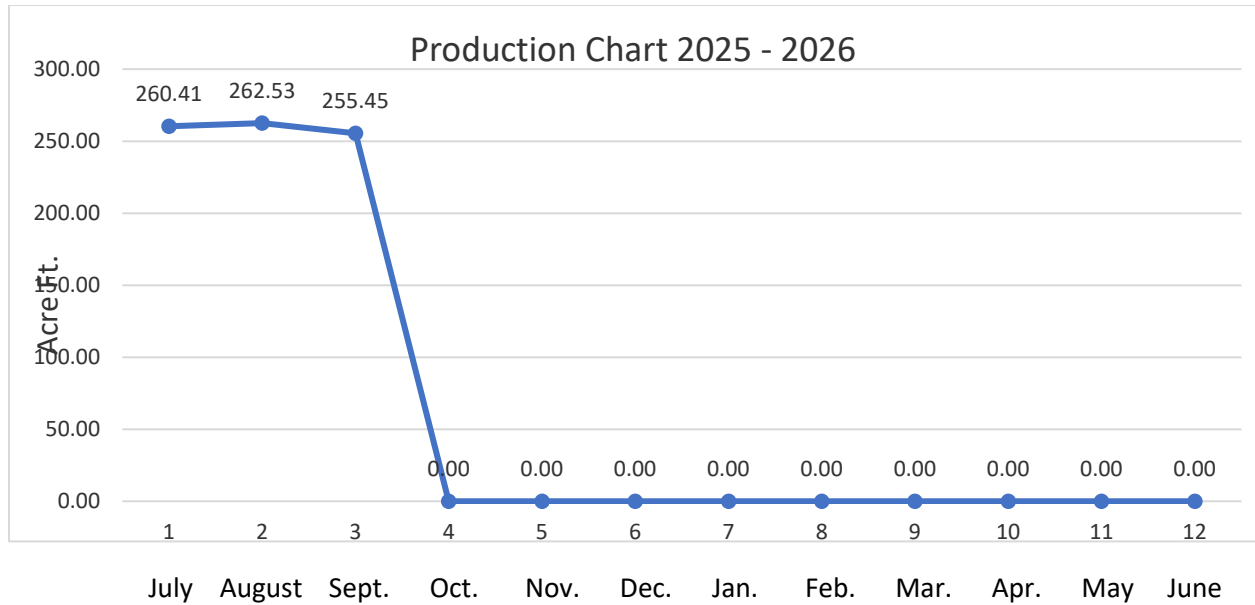

2025 Production Month of **September: 255.45 Acre. Ft.**

18.13Acre. Ft. Above the 3 year Average of 237.32

Total Production for FY 2025 to 2026: **776.39 Acre Ft.**

Production Allowed: **3624.00 Acre. Ft.**

Lease of Pumping Rights: **None to Report**

Total currently Leftover: **2847.61 Acre. Ft.**

PICO WATER DISTRICT

**Pico Rivera Chamber of
Commerce: Business Community
& Family Wellness Expo.**

10/18/2025



BOO BASH

THE PICO RIVERA CHAMBER OF COMMERCE & THE PICO RIVERA GOLF CLUB PRESENTS



BUSINESS COMMUNITY & FAMILY WELLNESS EXPO

Free ADMISSION

"RESOURCES FOR ALL"
Shop & Dine Pico Rivera

SATURDAY, OCTOBER 18TH, 2025

11:00 AM - 5:00 PM

PICO RIVERA GOLF CLUB
3260 FAIRWAY DR.
PICO RIVERA, CA 90660

RESOURCES · MEET CHAMBER BUSINESSES · FOOD · MUSIC
RAFFLES · POP-UPS · NETWORK · FACE PAINTING · FUN
FAMILY WELLNESS · TRICK OR TREAT · COUSTUME CONTEST
SALSA TASTING CONTEST · BOUNCE HOUSE · HAPPY HOUR



Costume Contest • 0-6 yrs,
7-12 yrs., 13 - 16 yrs., 17+ yrs.
Starts at 2:00 PM



\$5 Entry Fee • 3 prizes
Starts at 4:00 PM



BAR • GRILL • BANQUET HALL
3PM - 7PM
When: 10.18.2025

Support Local Businesses • Shop & Dine Pico Rivera

For more information: (562) 949-2477
nichole.arruda@picoriverachamber.org
julianbalderas@picoriverachamber.org

follow us

www.picoriverachamber.org